
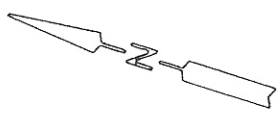



- KEY**
- E Elm
 - CBS Colorado Blue Spruce
 - NM Norway Maple
 - SyM Sycamore Maple
 - SM Sugar Maple
 - SG Sweet Gum
 - WP White Pine
 - R Redbud
 - S Silverbell
 - H Holly
 - J Juniper
 - SDog Shrub Dogwood
 - Rh Rhododendron
 - B Bulkhead
 - FP Fire Plug
 - HM Historical Marker
 - CDT Concrete Drain Trough
 - M Meters (Utility Pole)
 - P Pole
 - TS Traffic Signs
 - Wa Water Connection
 - Wi Window (Basement)
 - RC Recycling Container

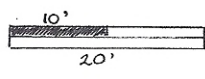

200-
180-
160-
140-
120-
100-
80-
60-
40-
20-
0-

BARNES PLACE

MASSACHUSETTS AVENUE

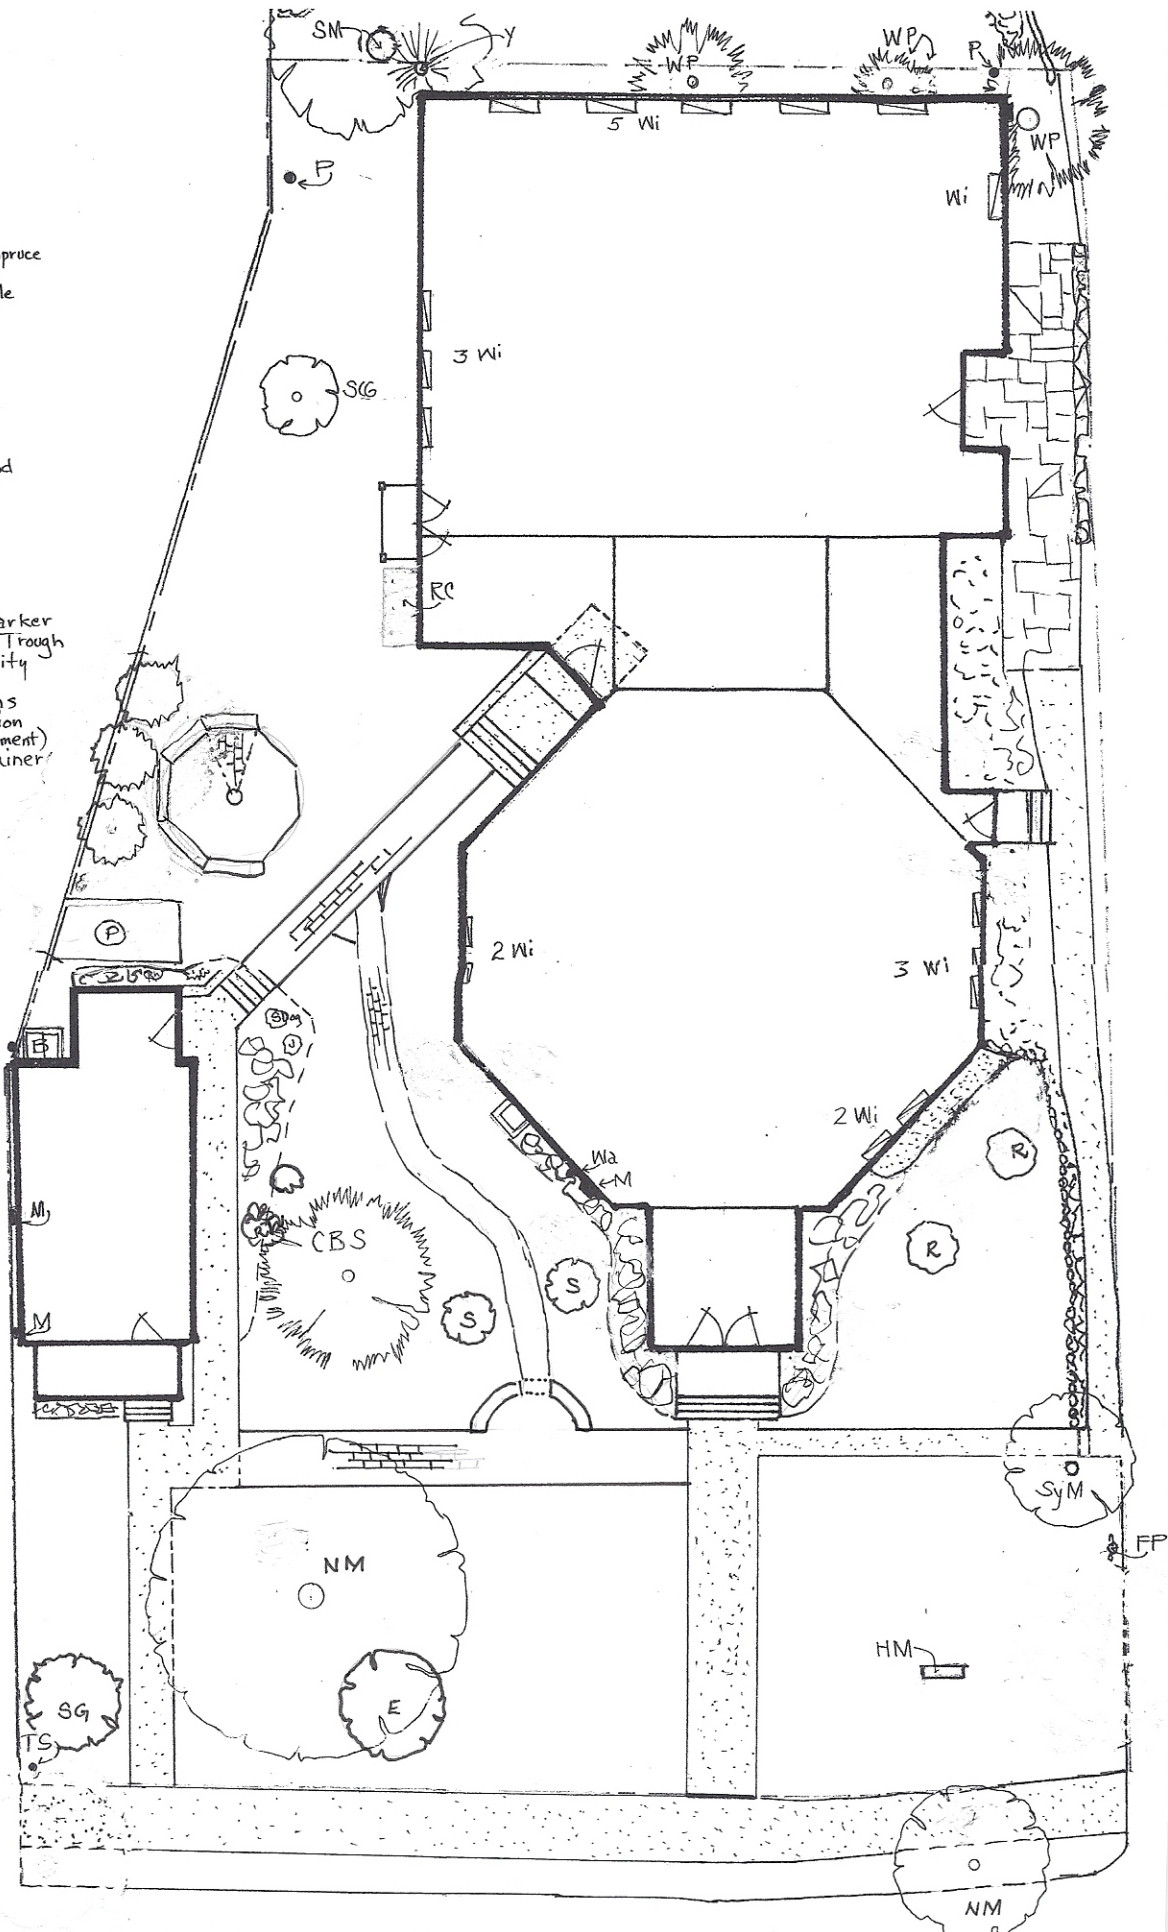

LANDSCAPE PLANS
NOV, 2010

Karen Longeteig